




Cheshire Home, Maseru, Lesotho




GROUND FLOOR PLAN - EXISTING SCALE 1:100.



Existing Site Plan

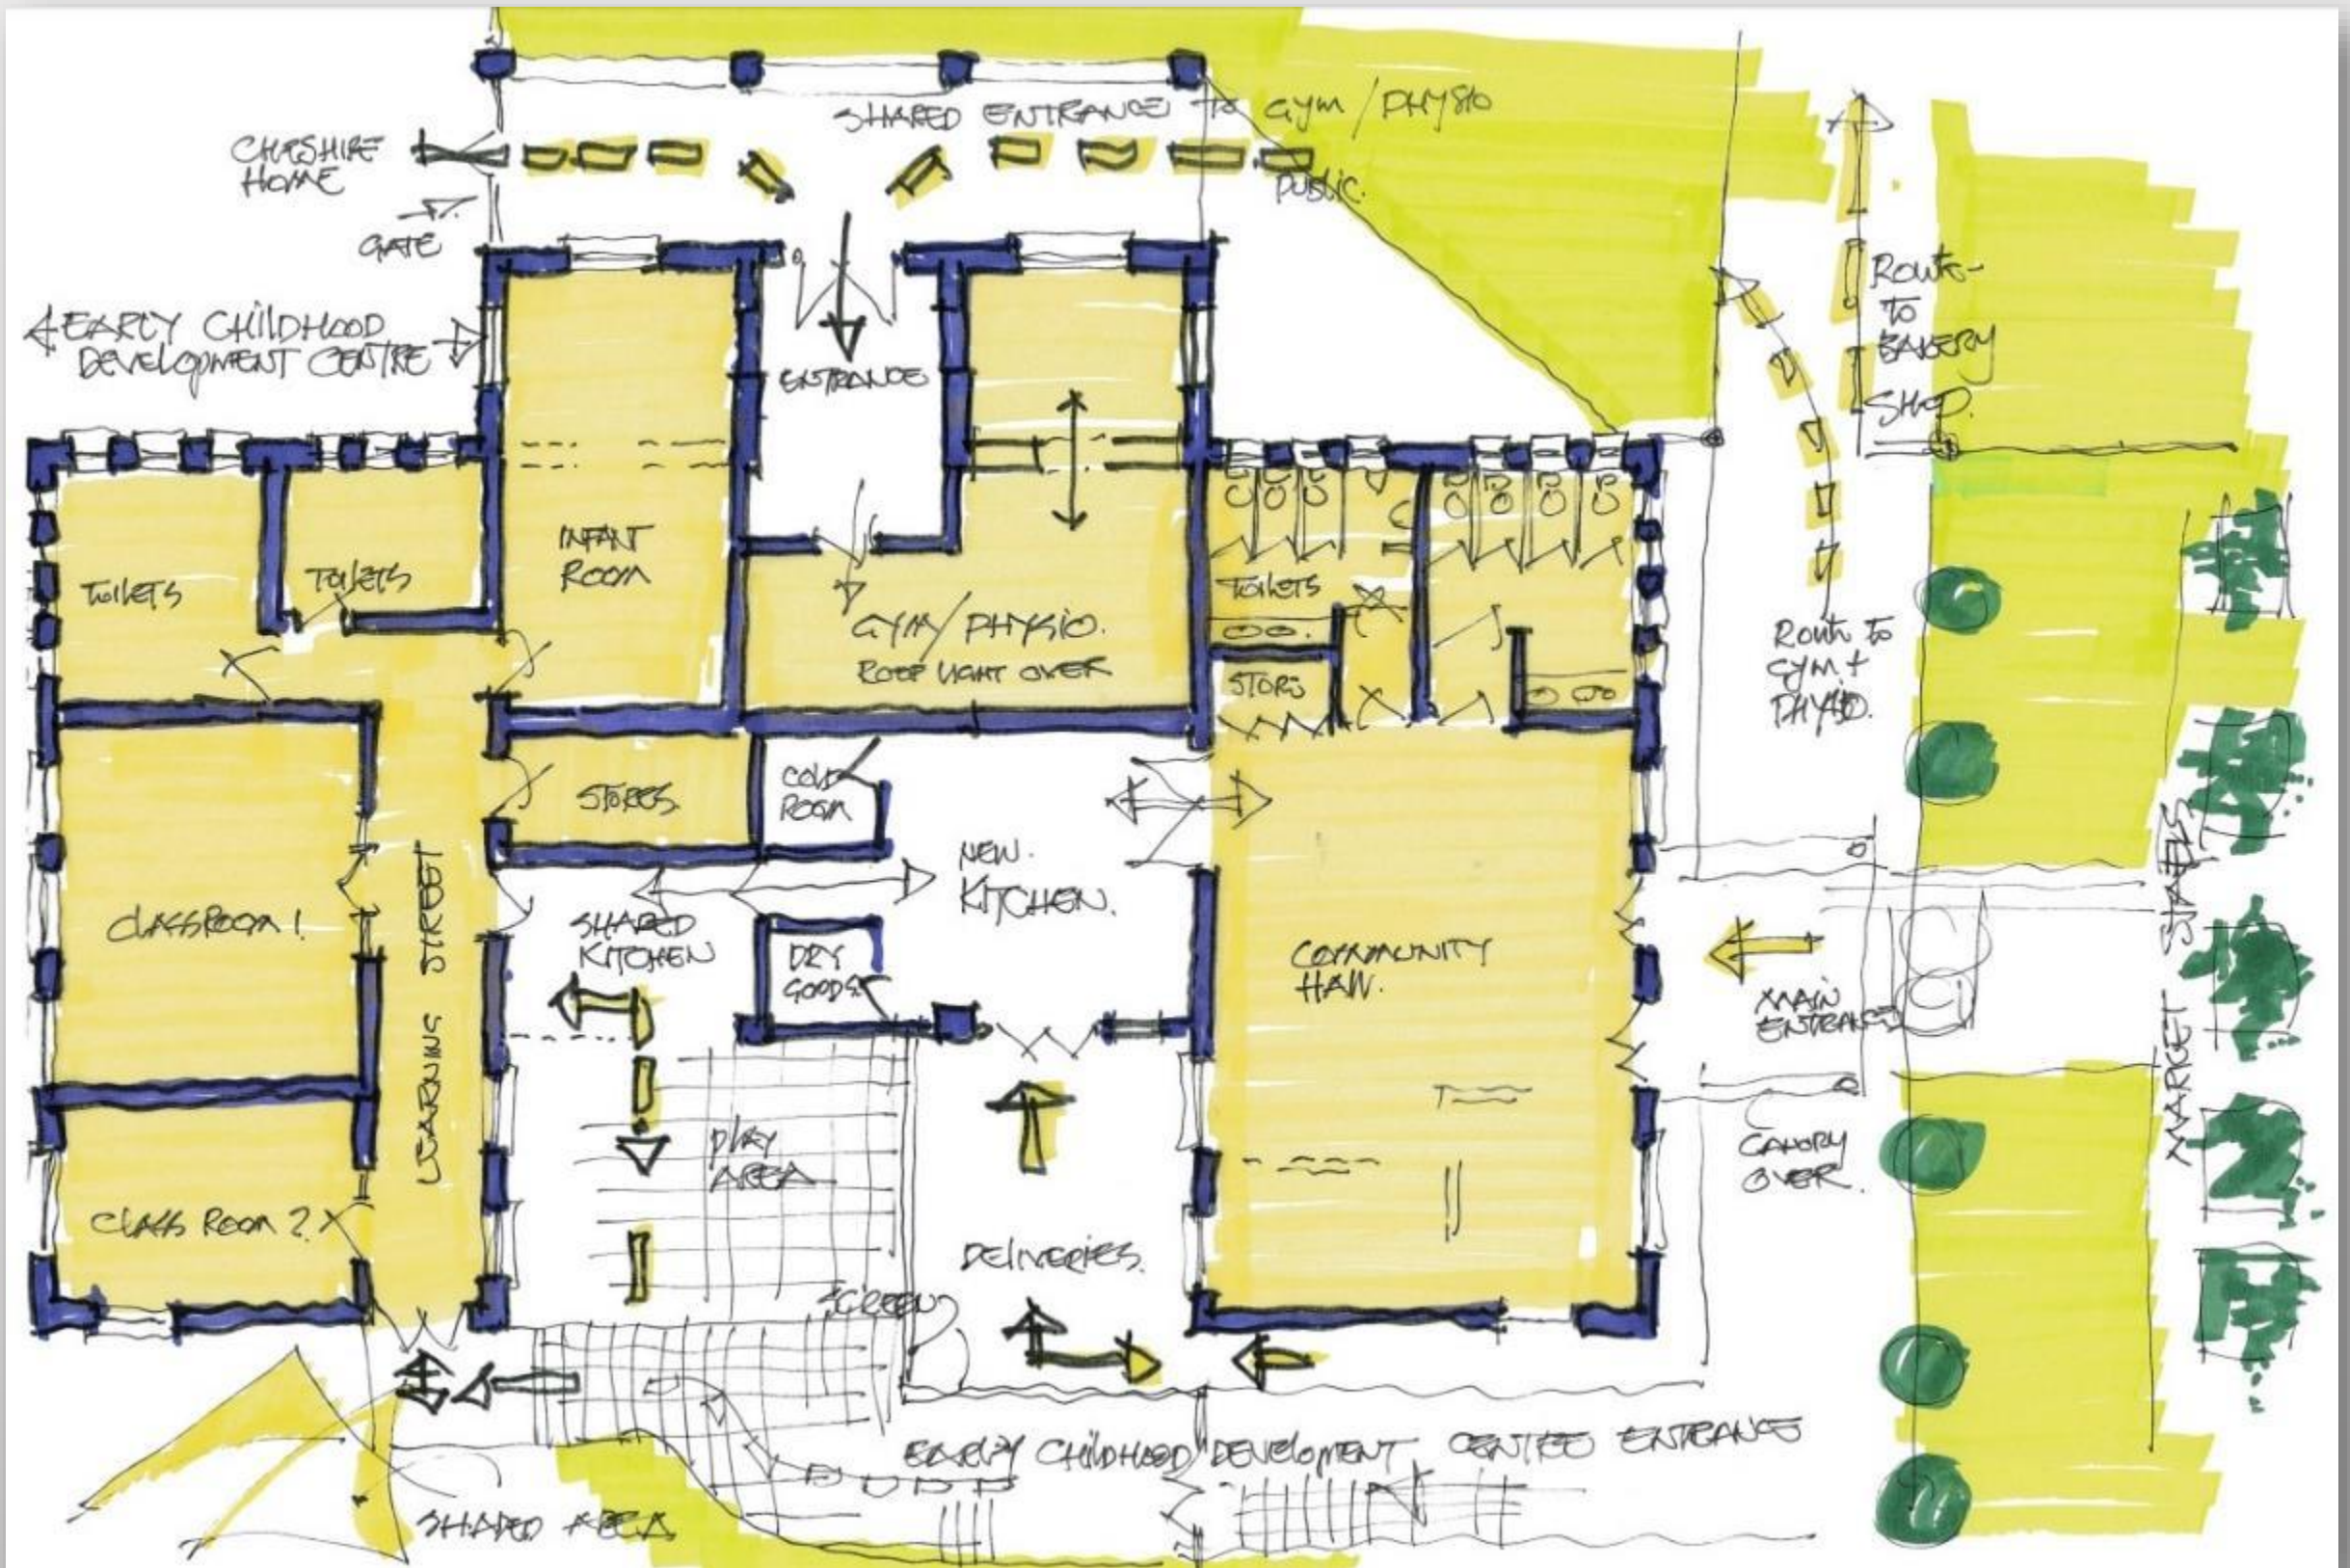

Proposed Floor Plan

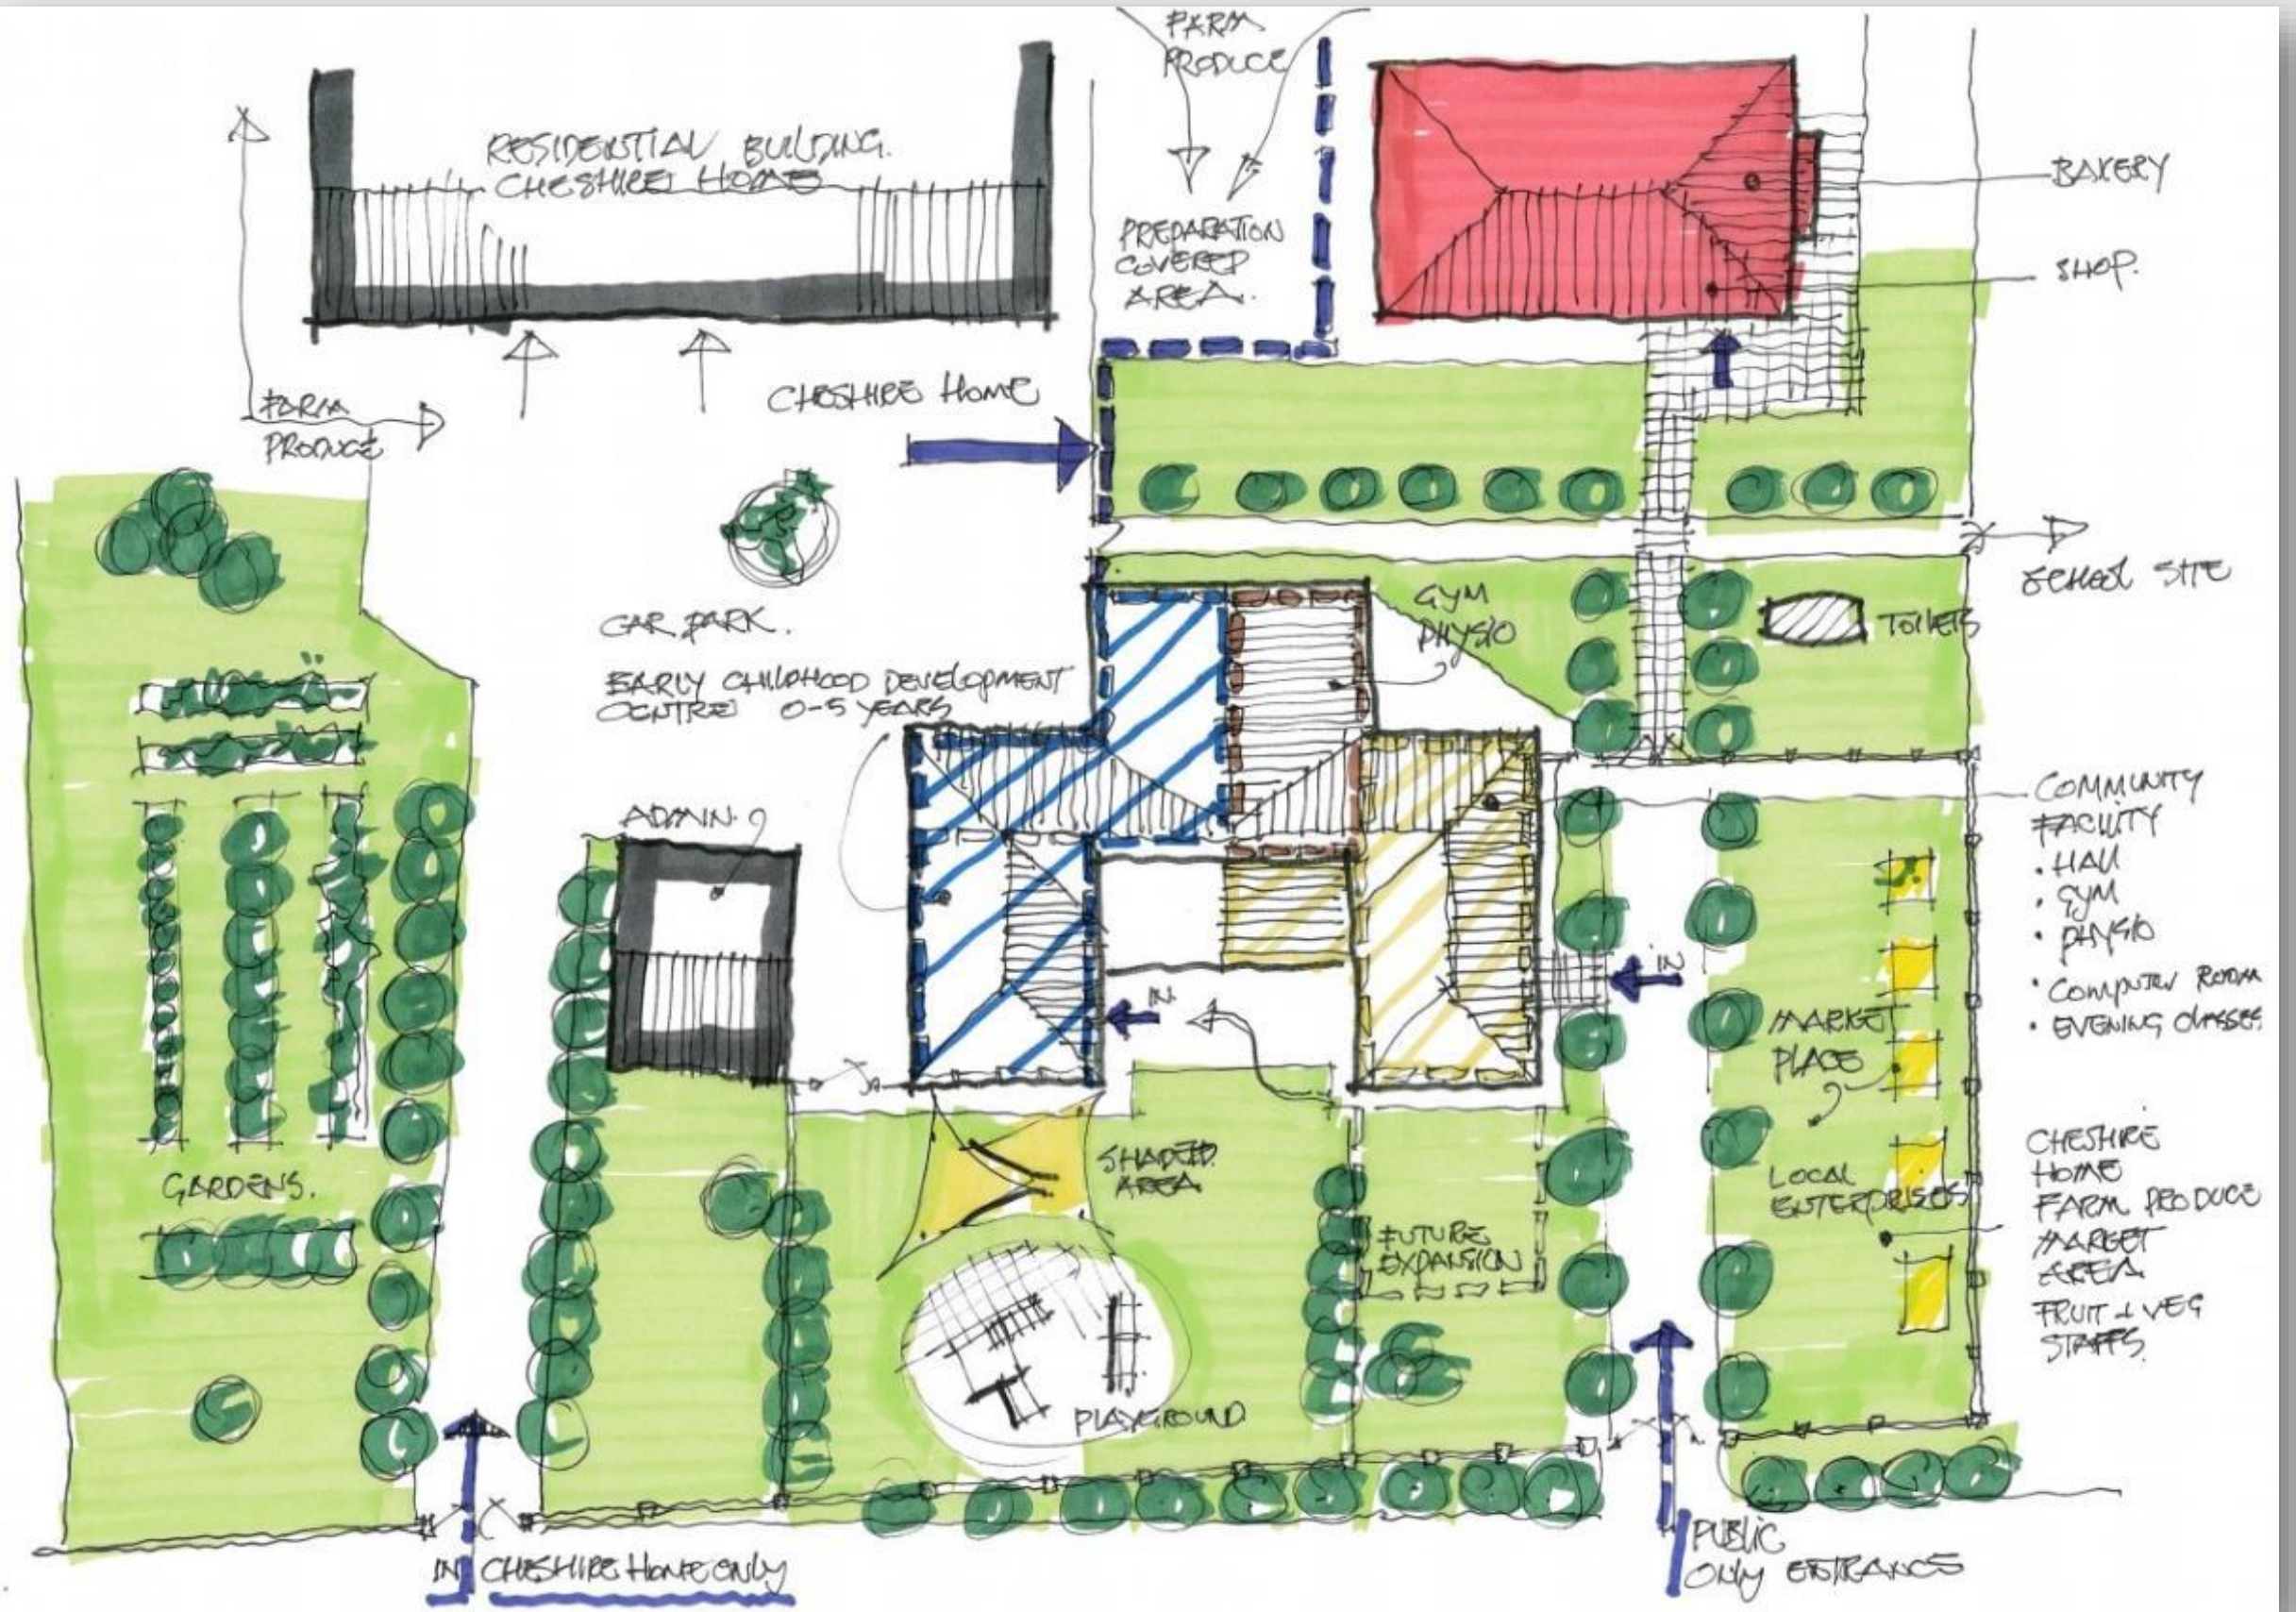

Proposed Site Plan